



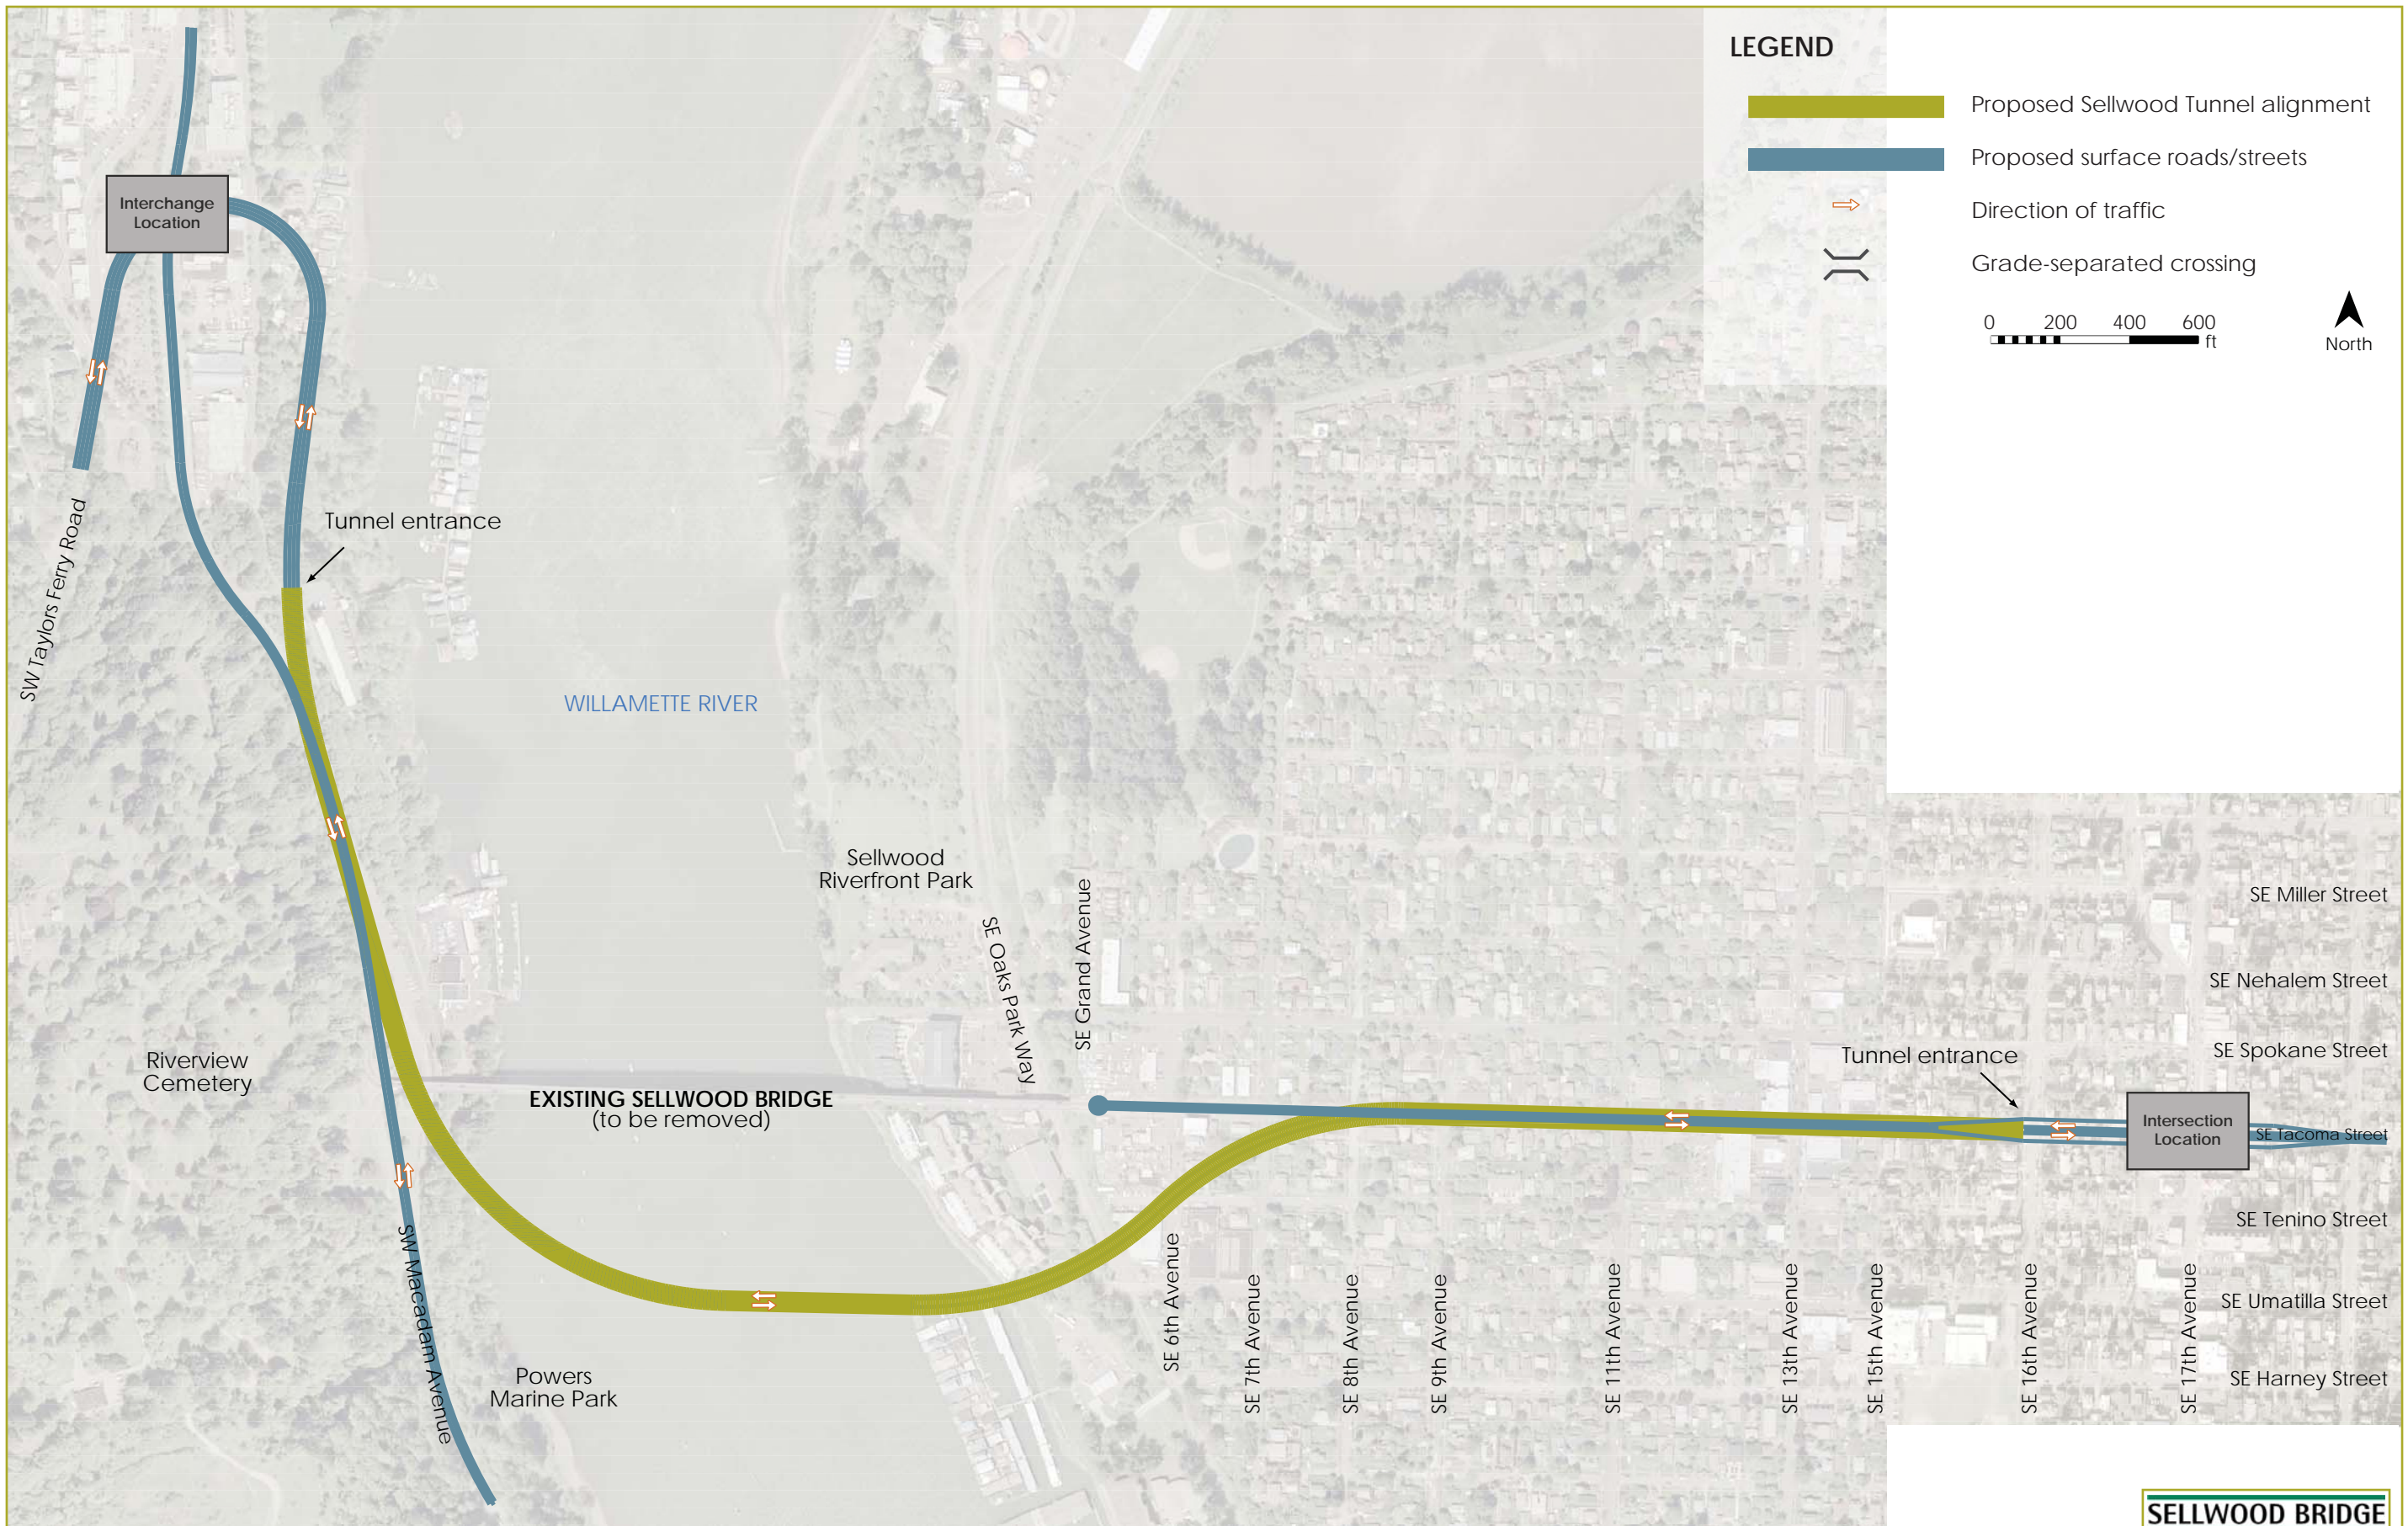
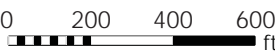


LEGEND

-  Proposed Sellwood Tunnel alignment
-  Proposed surface roads/streets
-  Direction of traffic
-  Grade-separated crossing



Tunnel