


Note: These colors are not related to the alignment colors.

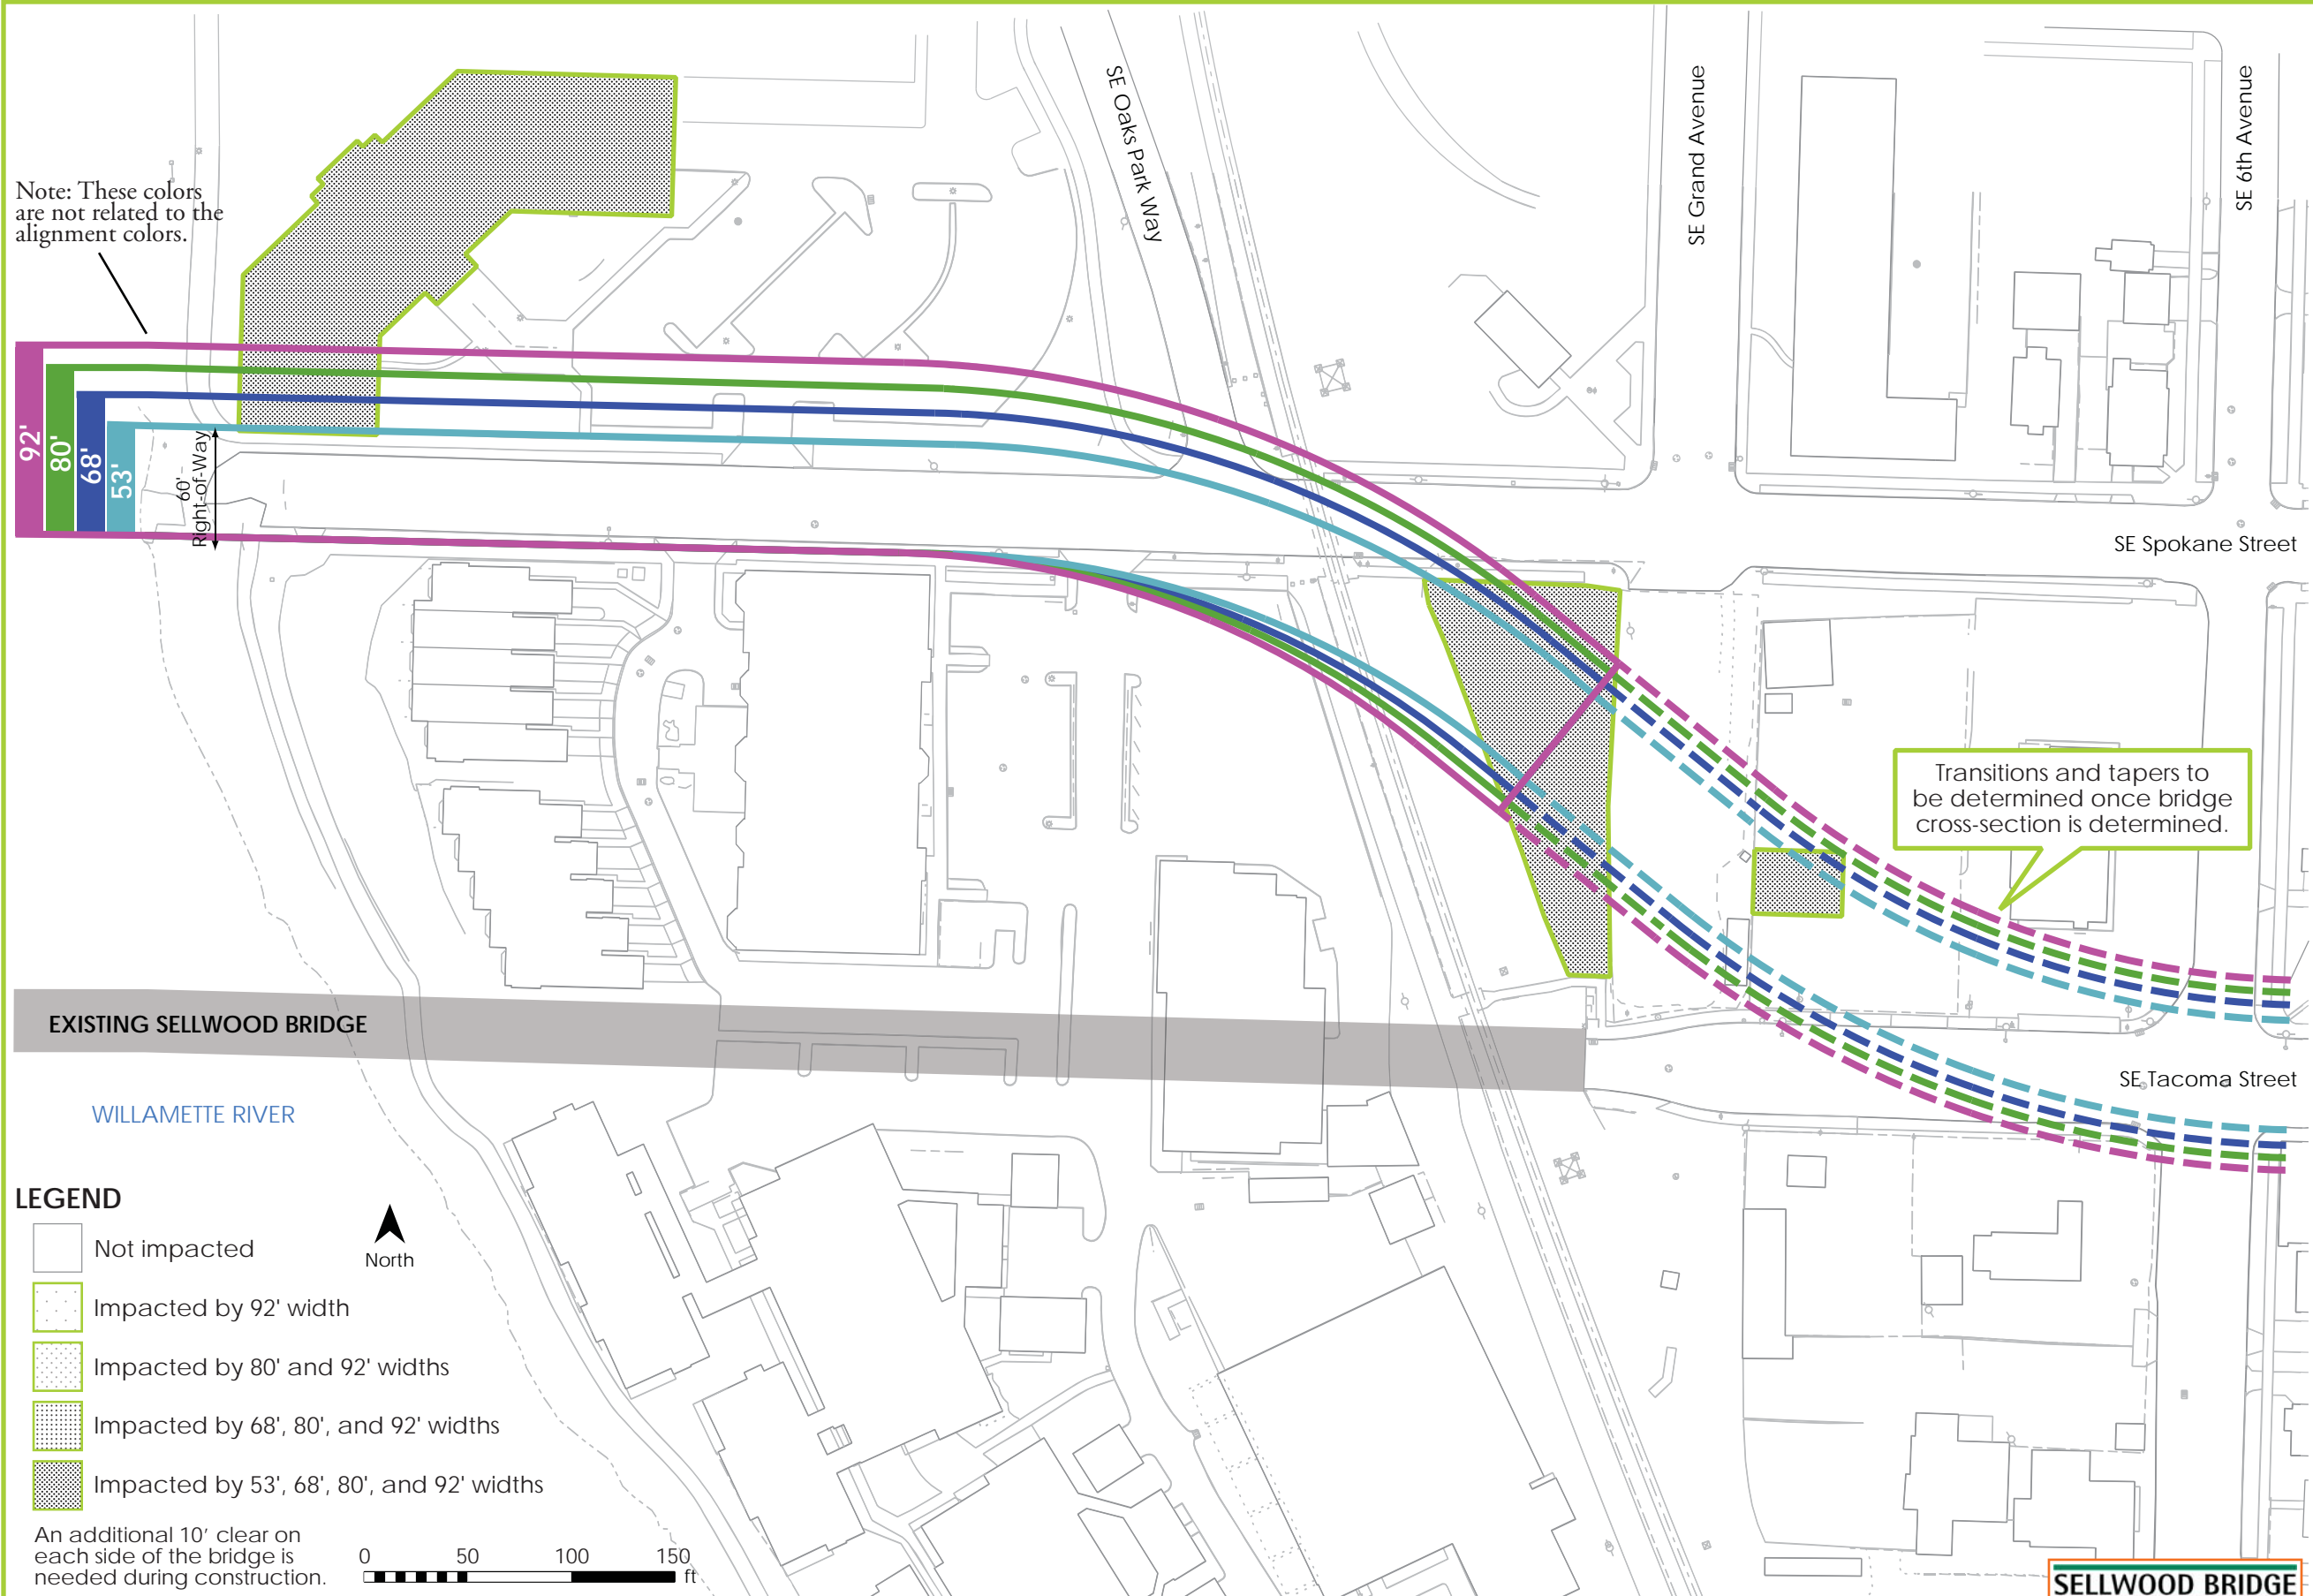


EXISTING SELLWOOD BRIDGE

WILLAMETTE RIVER

LEGEND

- Not impacted
- Impacted by 92' width
- Impacted by 80' and 92' widths
- Impacted by 68', 80', and 92' widths
- Impacted by 53', 68', 80', and 92' widths

An additional 10' clear on each side of the bridge is needed during construction.

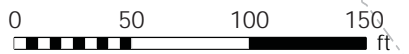

Transitions and tapers to be determined once bridge cross-section is determined.

Eastside Impacts
Green and Orange Alignment Footprints

