

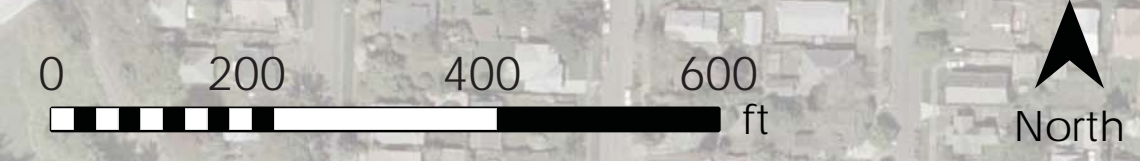
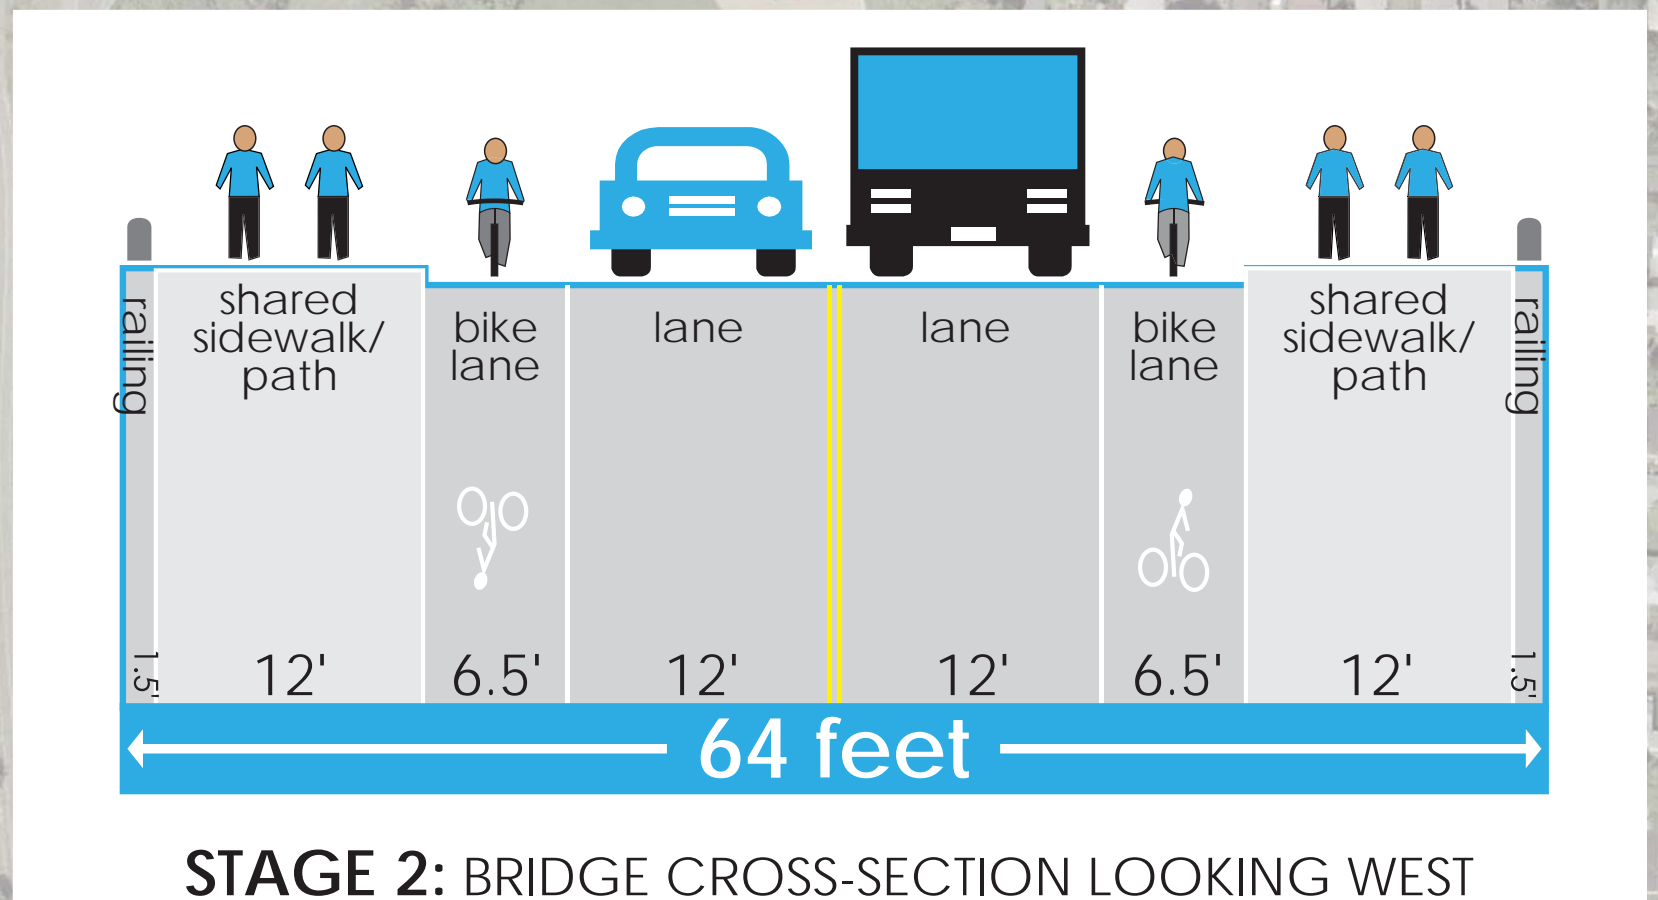
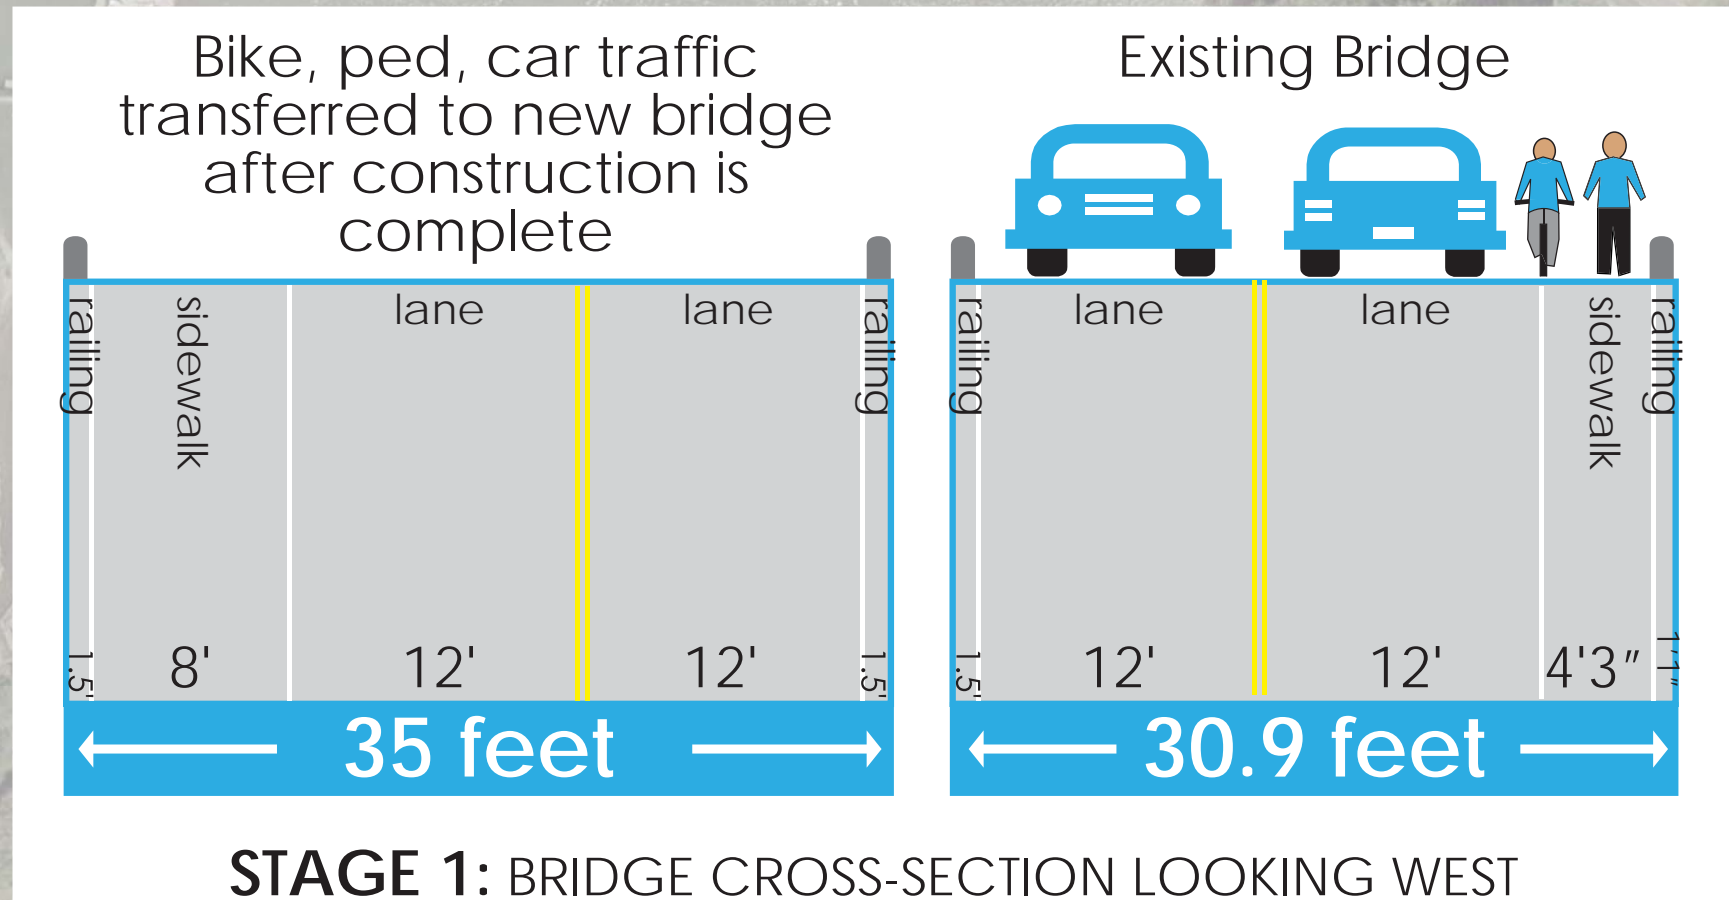


# Preferred Alternative

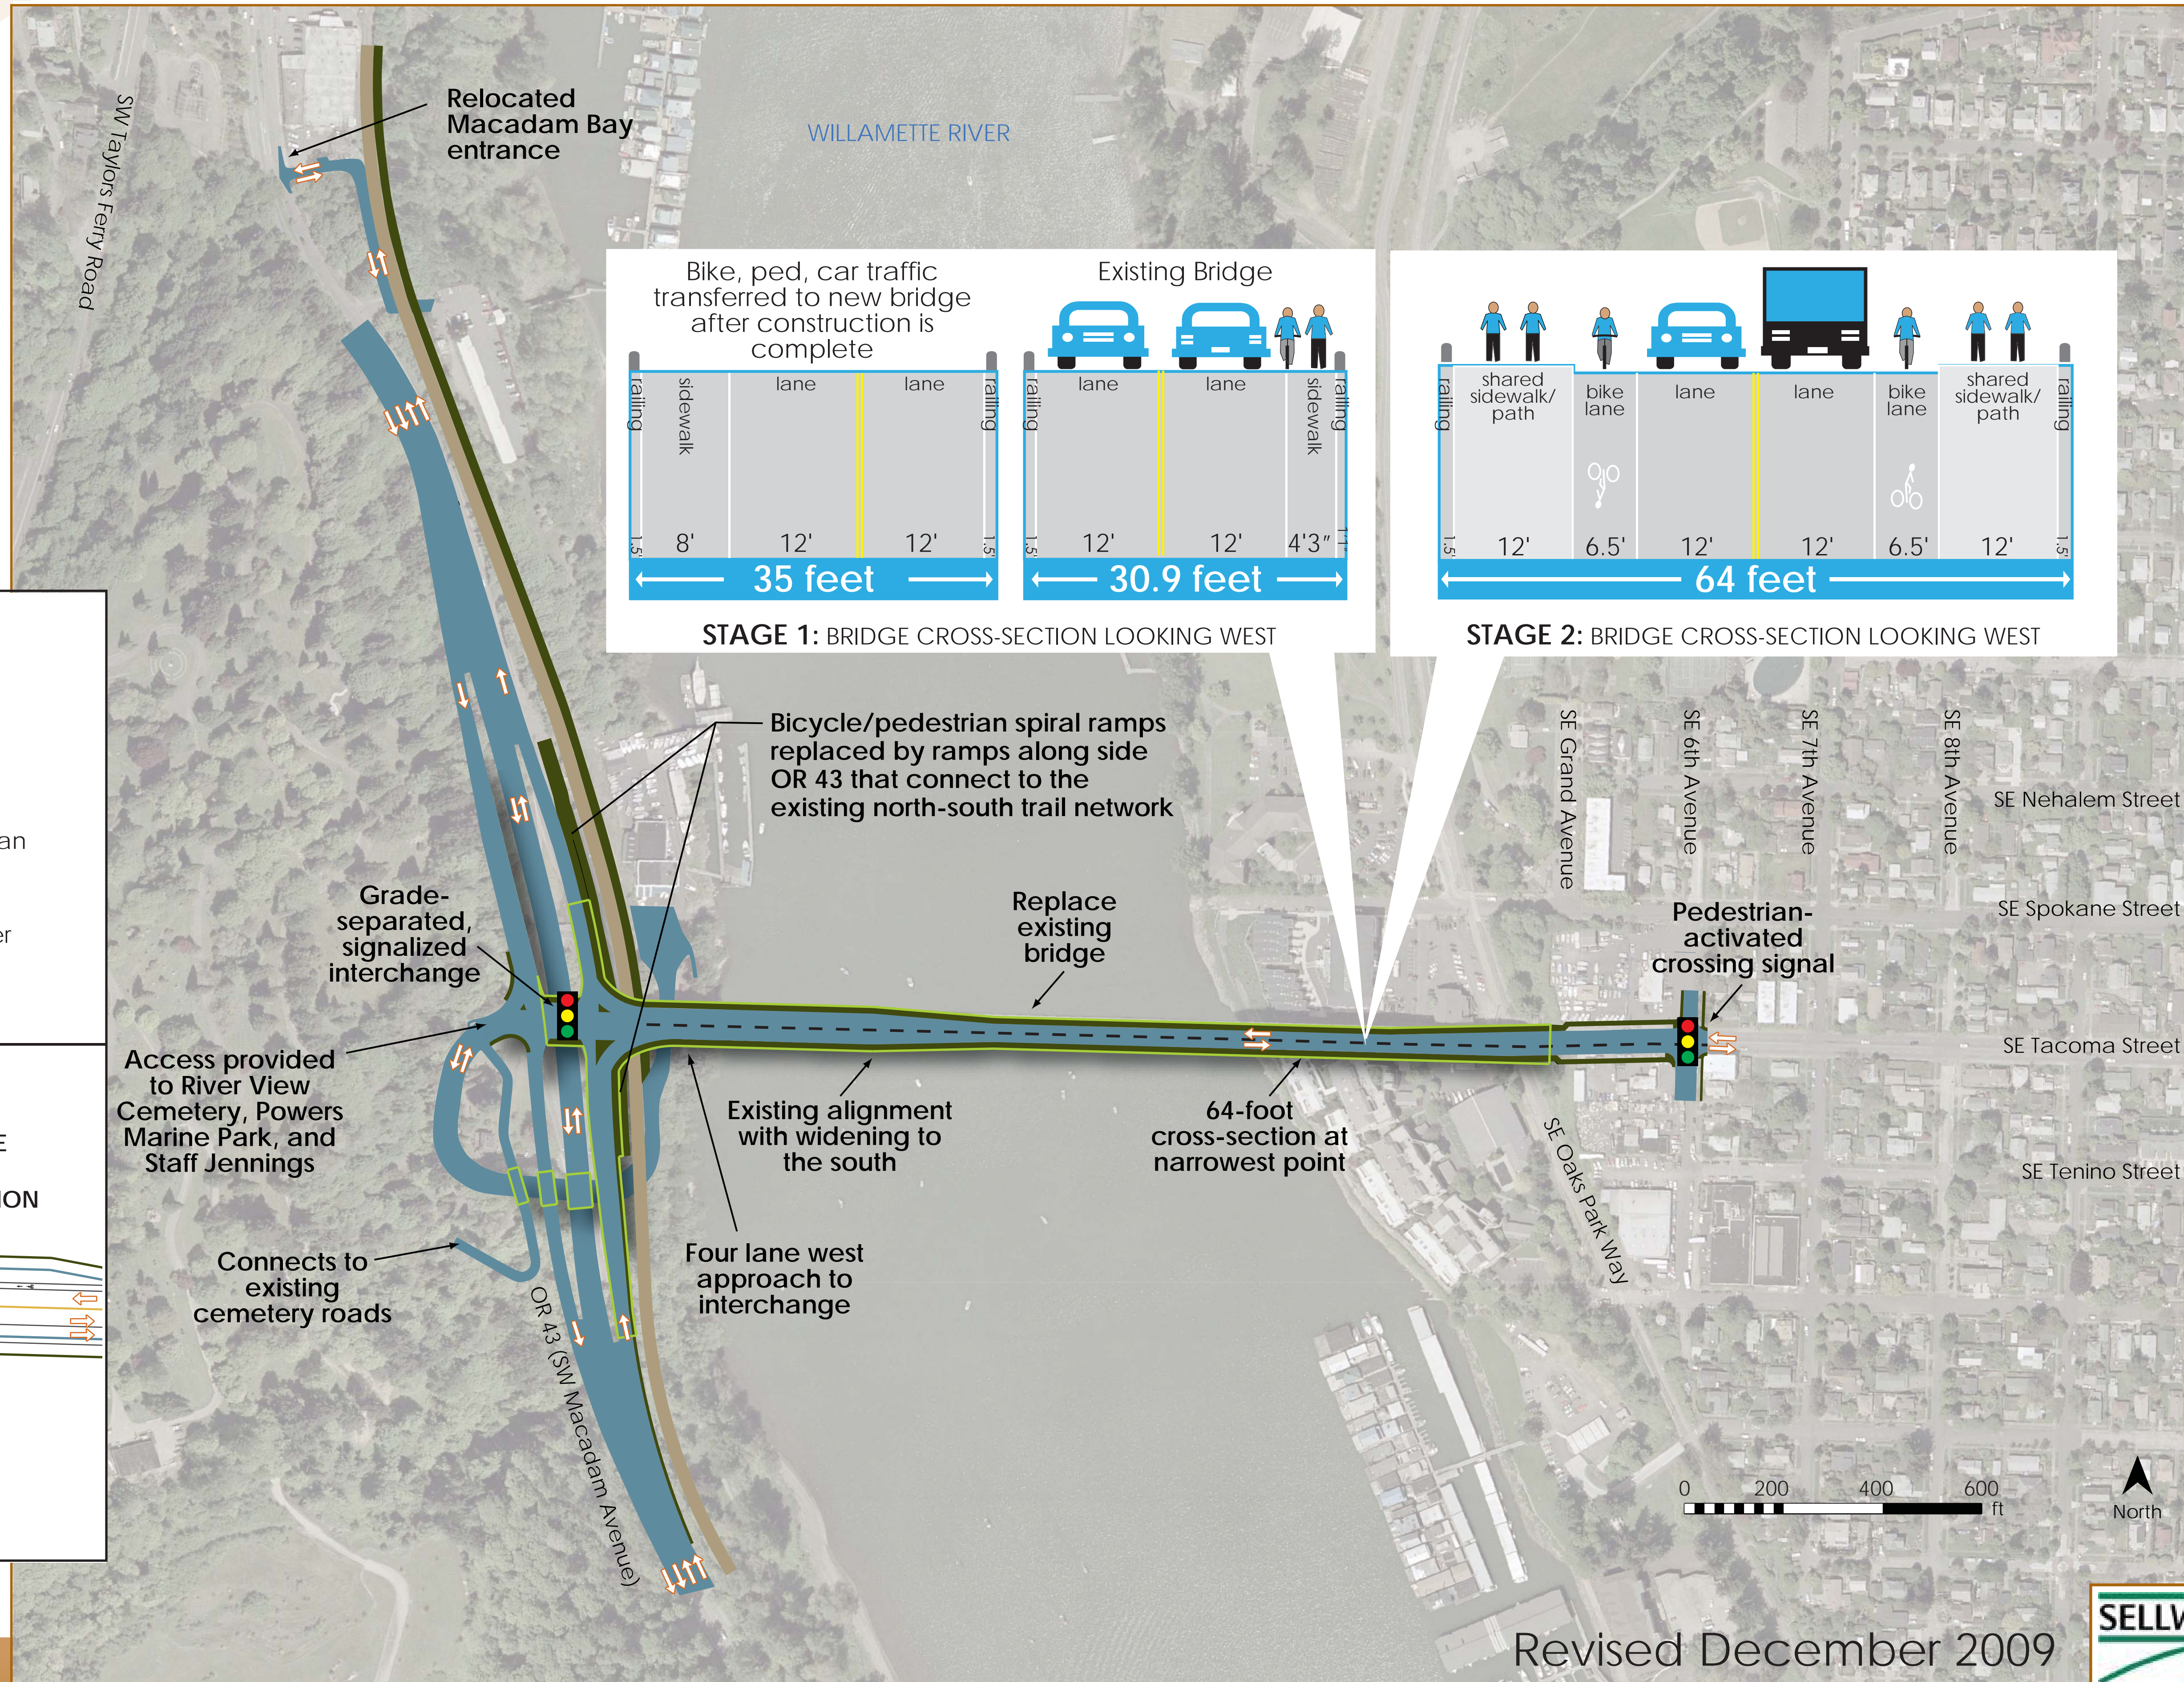

**LEGEND**

- Proposed road/streets
- Proposed streetcar line
- Proposed bike/pedestrian path
- Direction of traffic/number of lanes
- Bridges

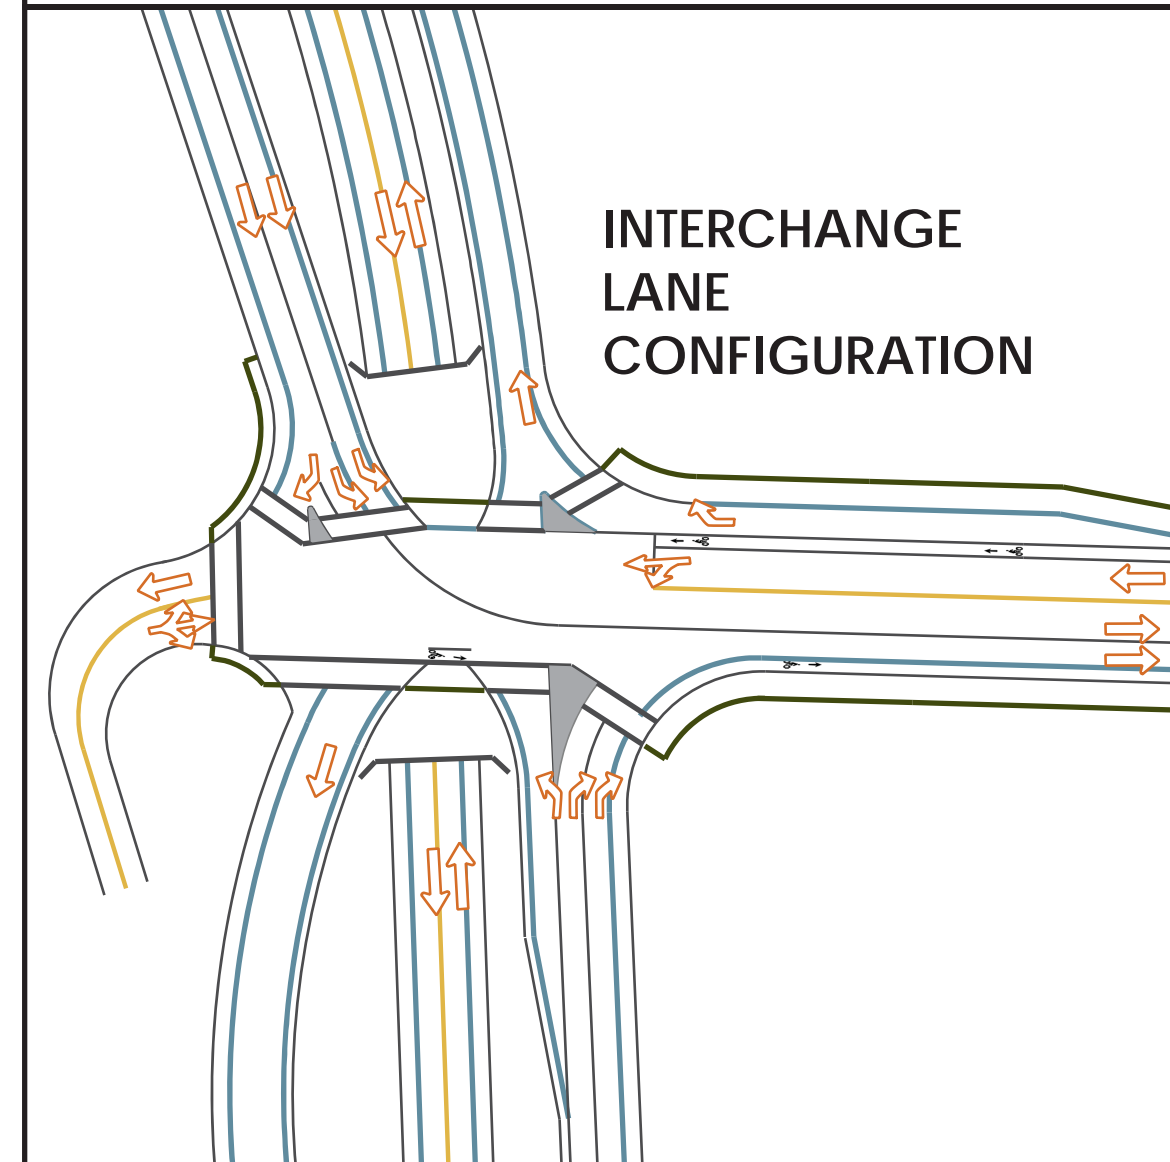

Revised December 2009

